



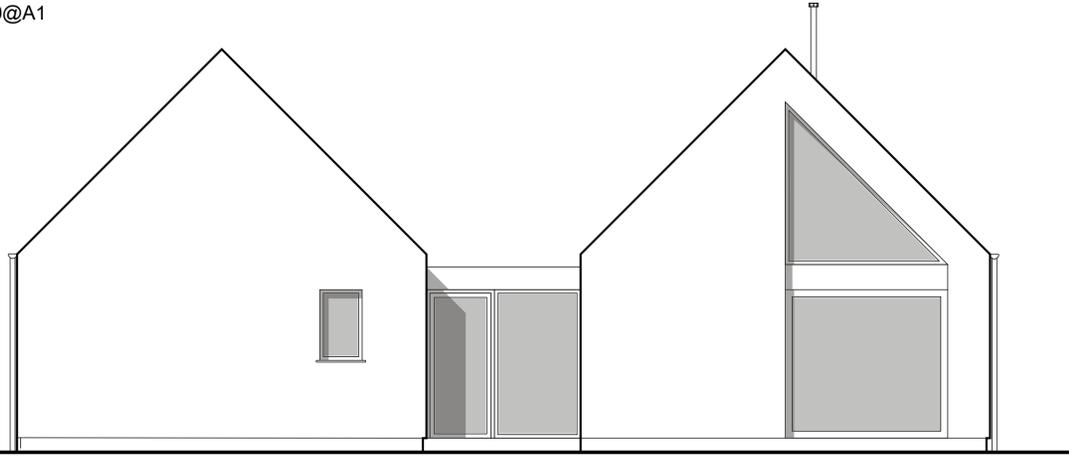

REAR ELEVATION as proposed
1:50@A1



FRONT ELEVATION as proposed
1:50@A1

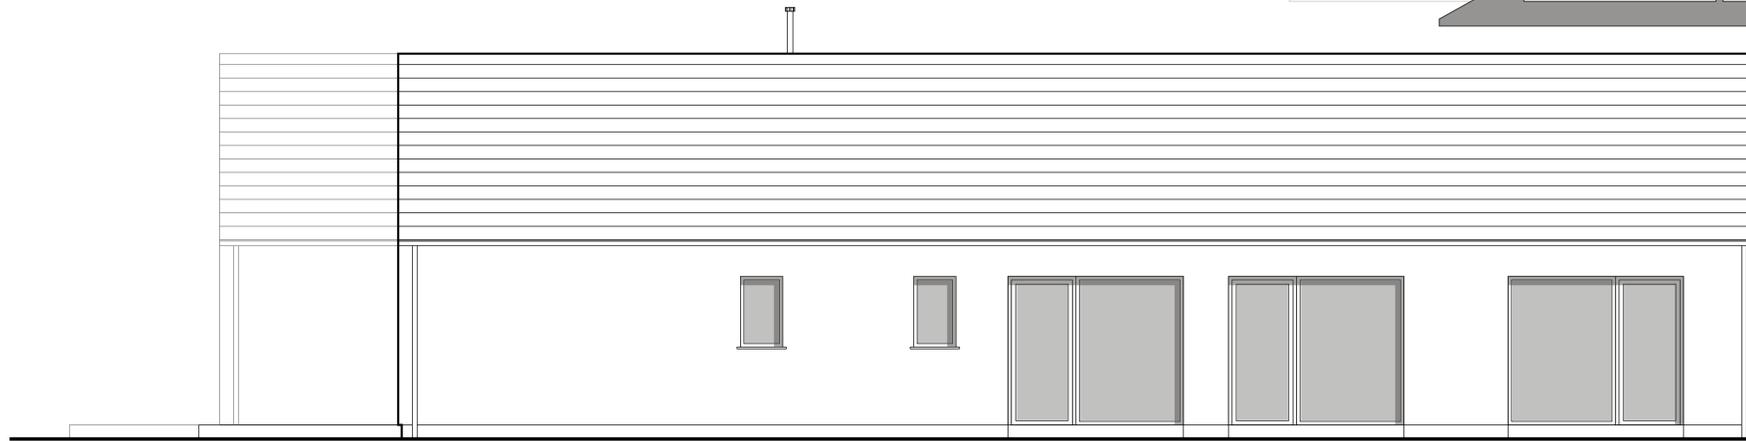


SIDE ELEVATION as proposed
1:50@A1



SIDE ELEVATION as proposed
1:50@A1



GROUND FLOOR PLAN as proposed
1:50@A1

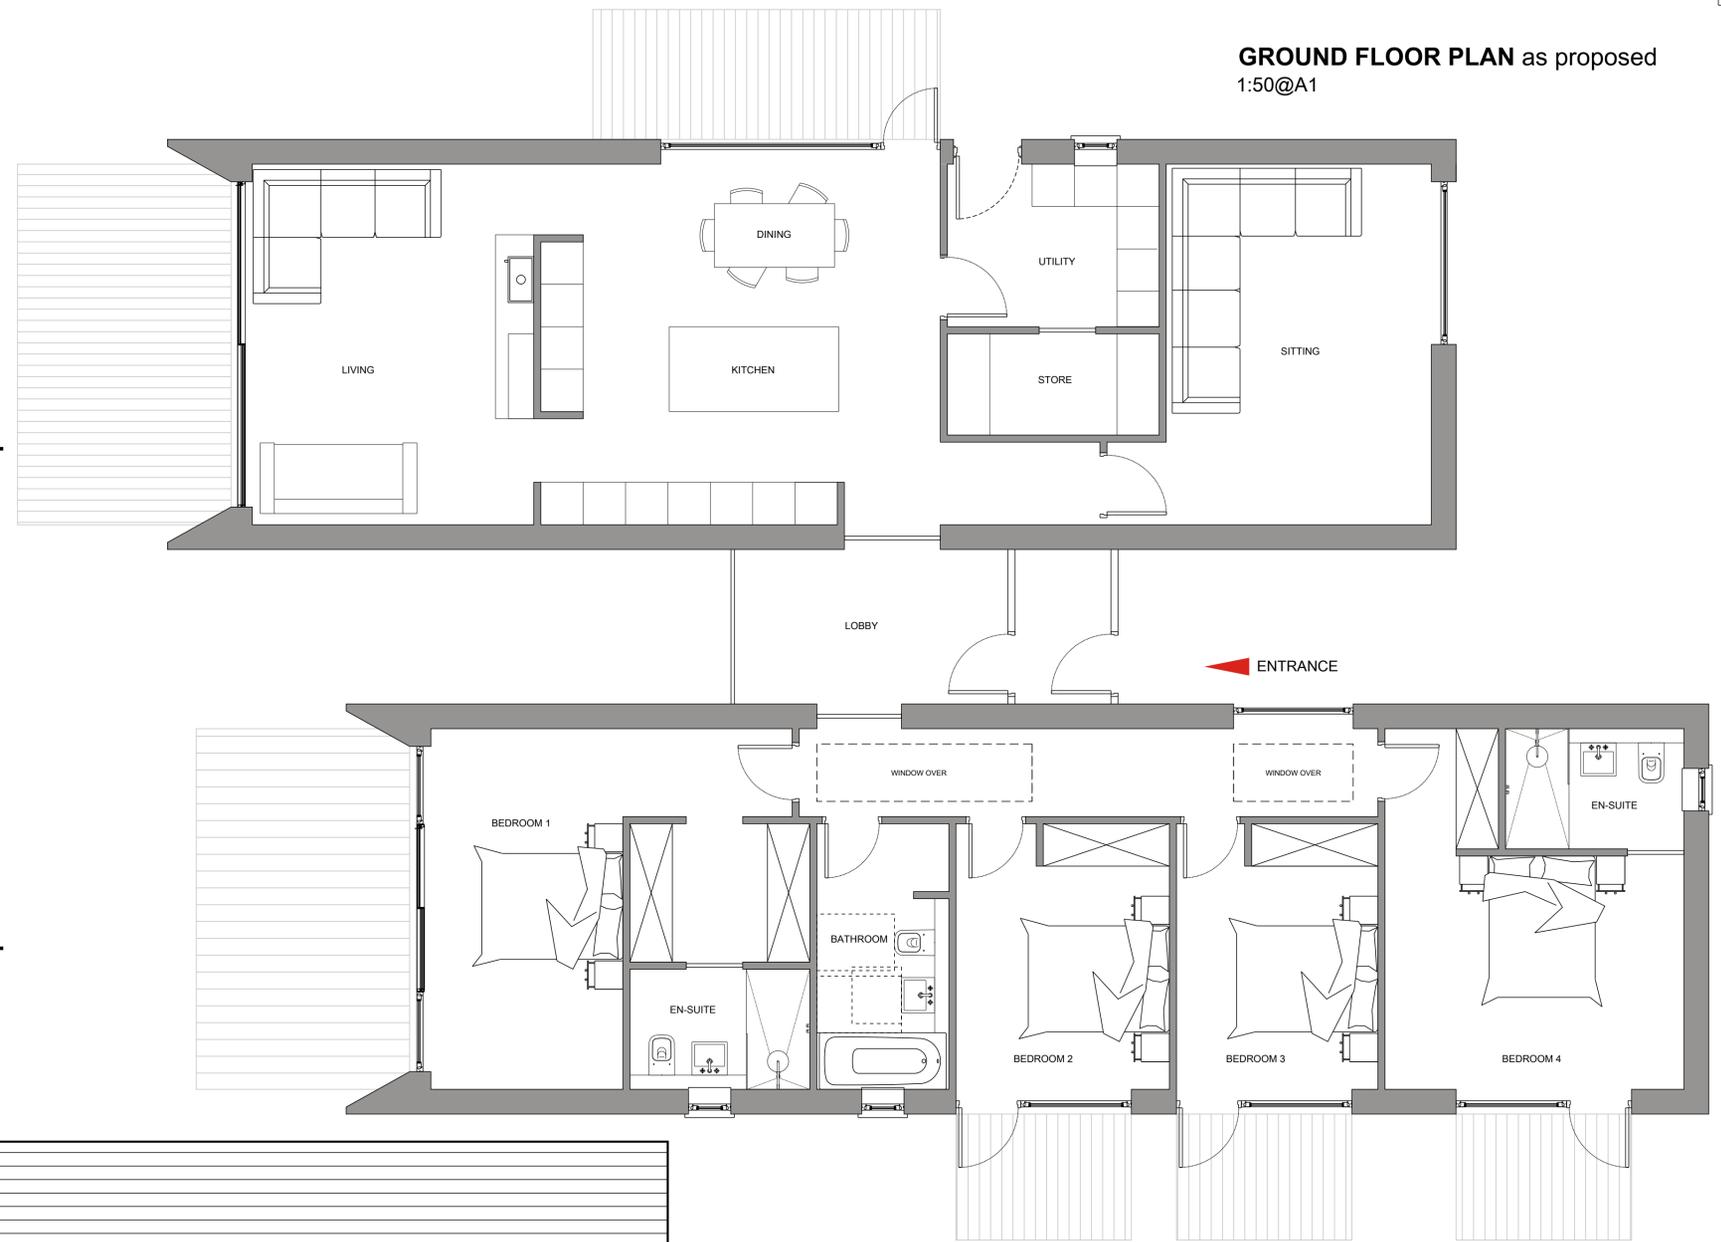

gd lodge architects

crown house 152 west regent street glasgow G2 2RQ
www.gdlodge.co.uk projects@gdlodge.co.uk 0141 332 6804

CLIENT
Martin Cook

PROJECT
SIPS Design Proposal

DRAWING
House Type 4B
Proposed Floor Plan, Elevations

SCALE	DATE	DRAWN BY	CHECKED BY
1:50 @ A3	02.03.18	CH	BB

JOB NO.	DRAWING NO.	REVISION
S1146	313	